



1. MAP #6837, RECORDED 9/23/198 OF DEEDS. PLAN OF ANNEXATION.
2. MAP #3125, RECORDED 8/9/1972 DEEDS. MERGER OF NINE TRACTS.
3. BOUNDARY OF REMAINDER PARCEL WETLAND MAPPING PROVIDED BY VERA INC. IN 2006 AND NOT FIELD VERIFIED

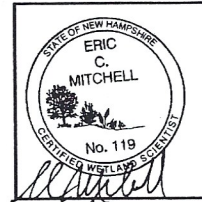

WETLAND DELINEA
MITCHELL, CERTIFI
THE CORPS OF E
REGIONAL SUPPLE
MANUAL: NORTH
2012, US ARMY C

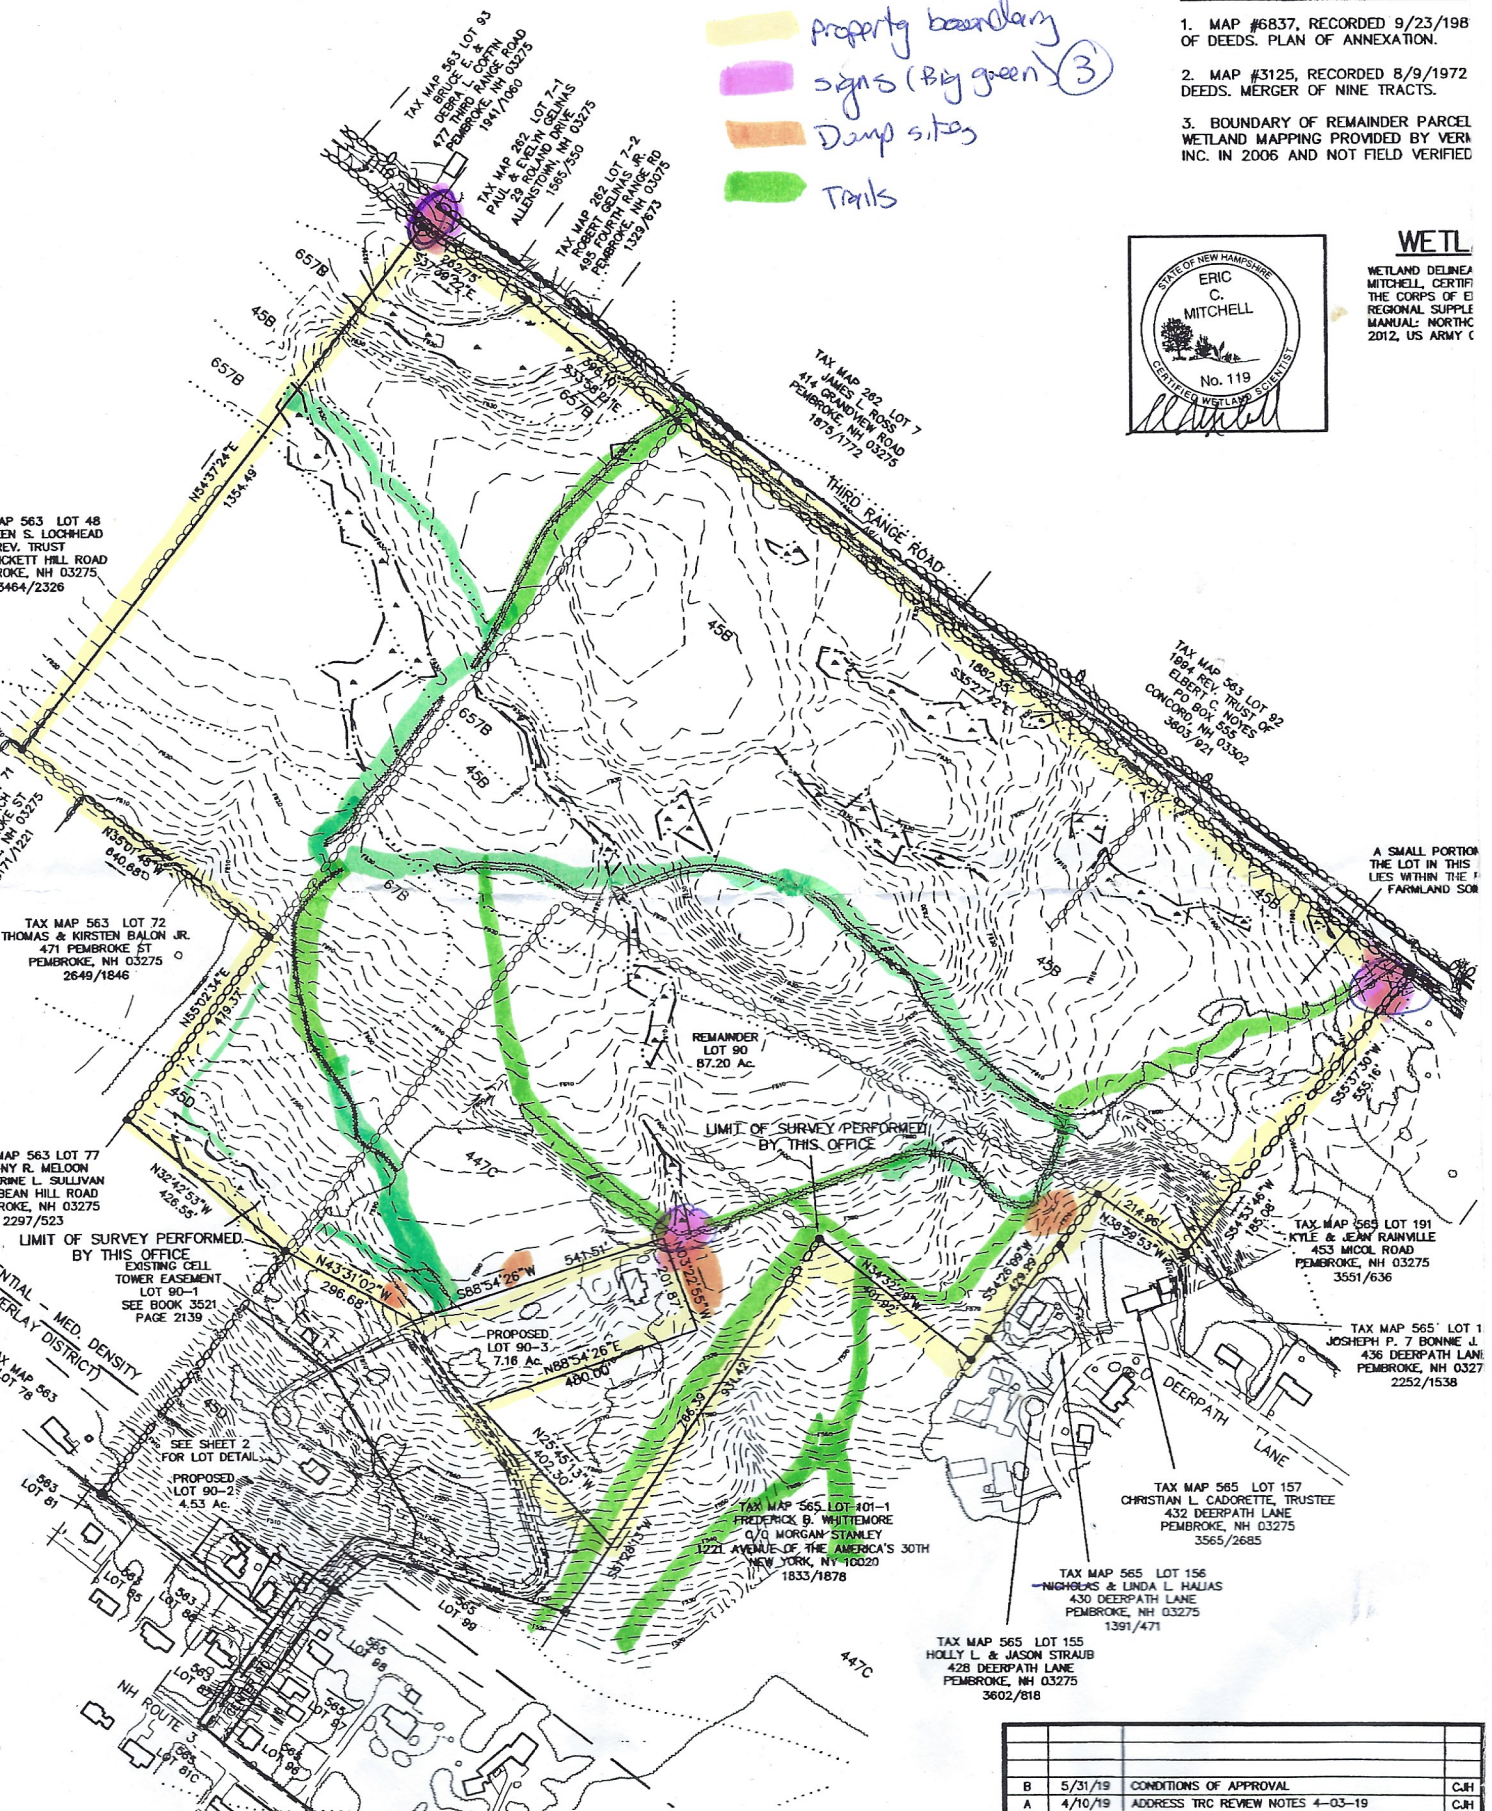

B	5/31/19	CONDITIONS OF APPROVAL	C&H
A	4/10/19	ADDRESS TRC REVIEW NOTES 4-03-19	C&H
REV.	DATE		BY
<i>REVISIONS</i>			